

W 22nd STREET

SEMMES AVE.

**FIRE STATION #17**  
SITE PLAN

SCALE 1/16"=1'-0"

10/29/2010





VIEW FROM SEMMES AVENUE

**FIRE STATION #17**  
PERSPECTIVE VIEW



10/29/2010





**NORTH ELEVATION**




**SOUTH ELEVATION**

**FIRE STATION #17  
ELEVATIONS**

10/29/2010



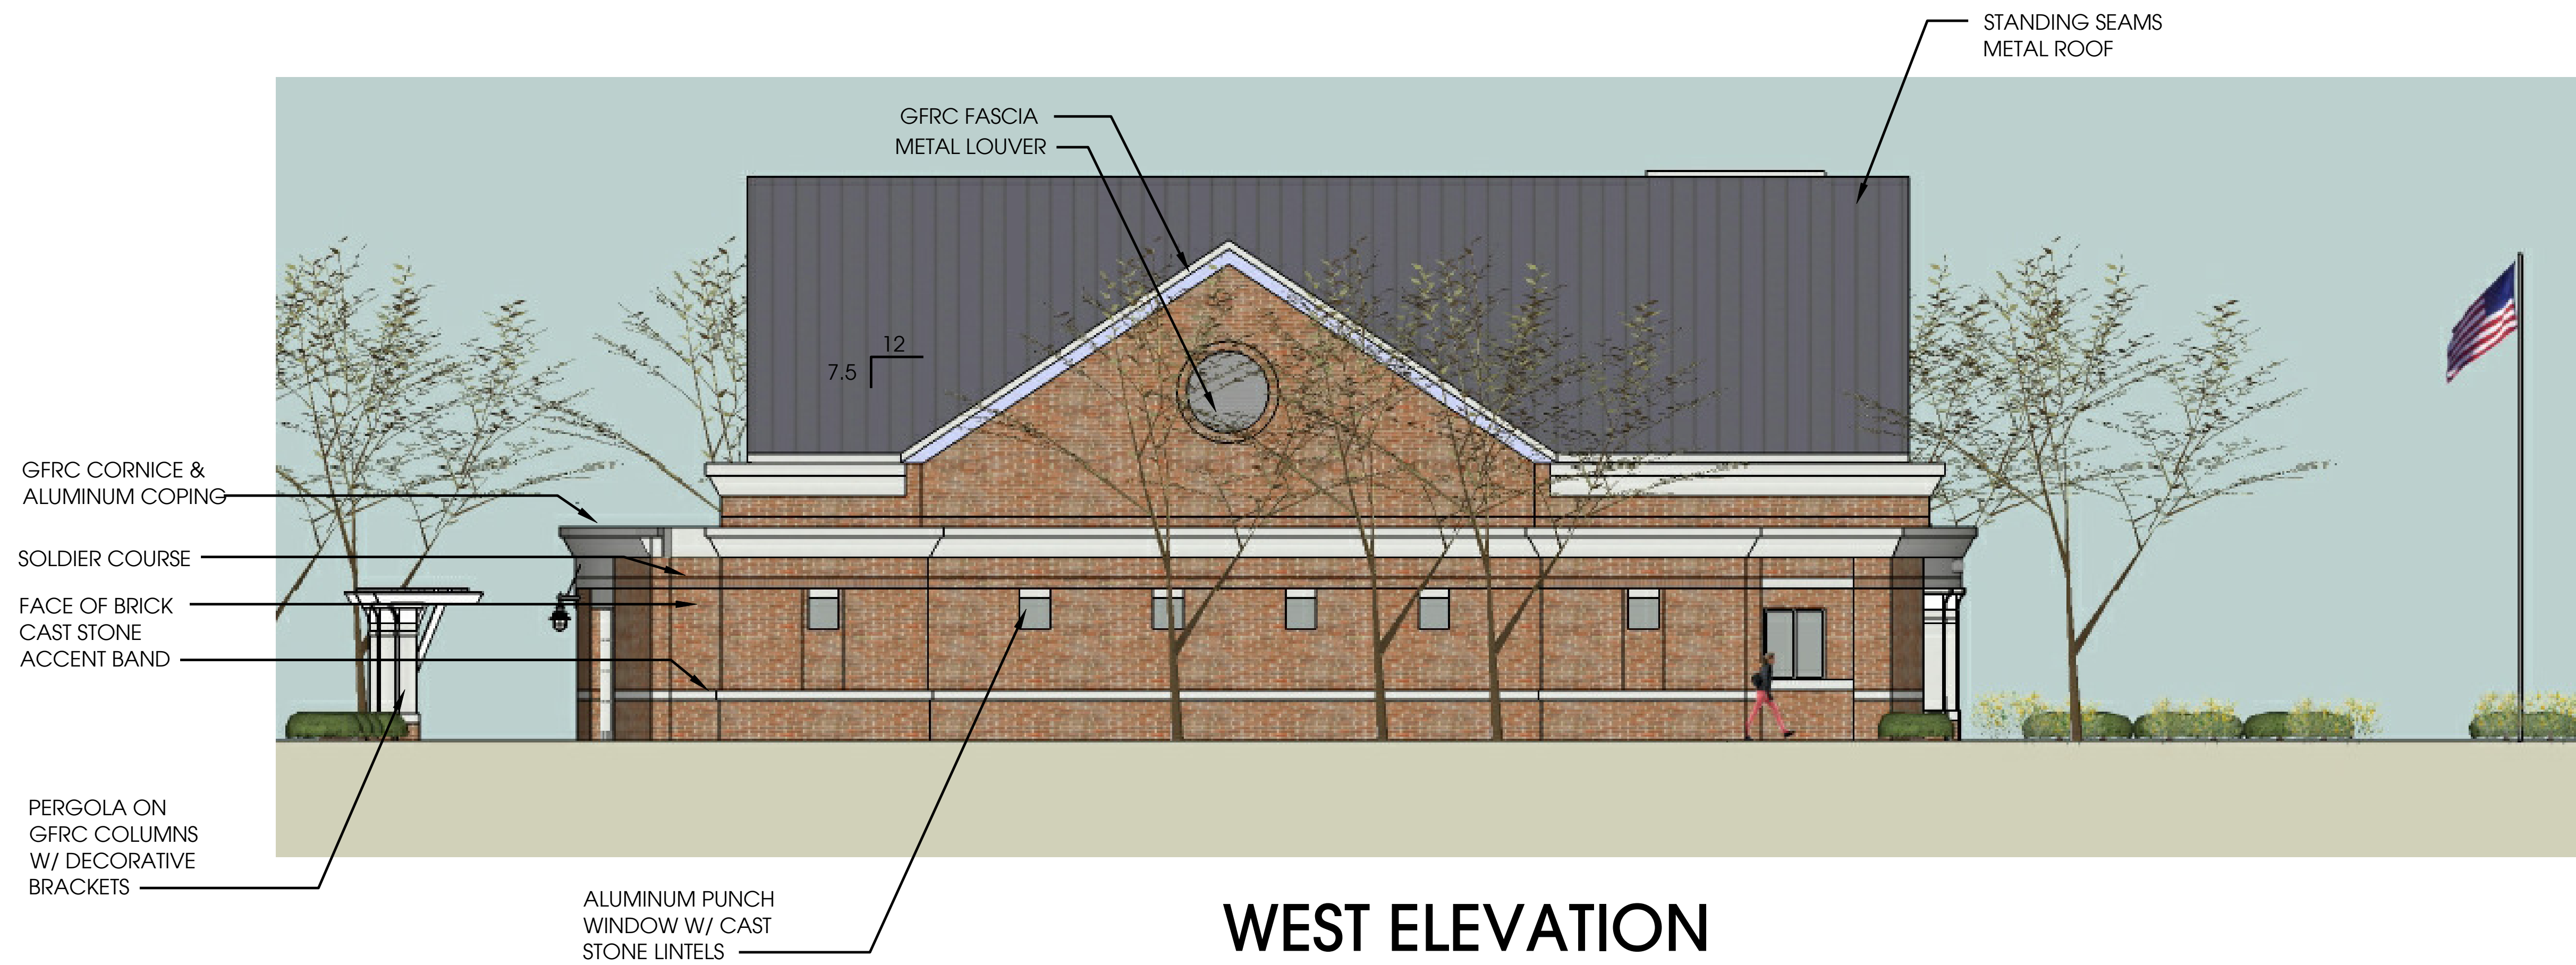

**WEST ELEVATION**




**EAST ELEVATION**

**FIRE STATION #17  
ELEVATIONS**

10/29/2010



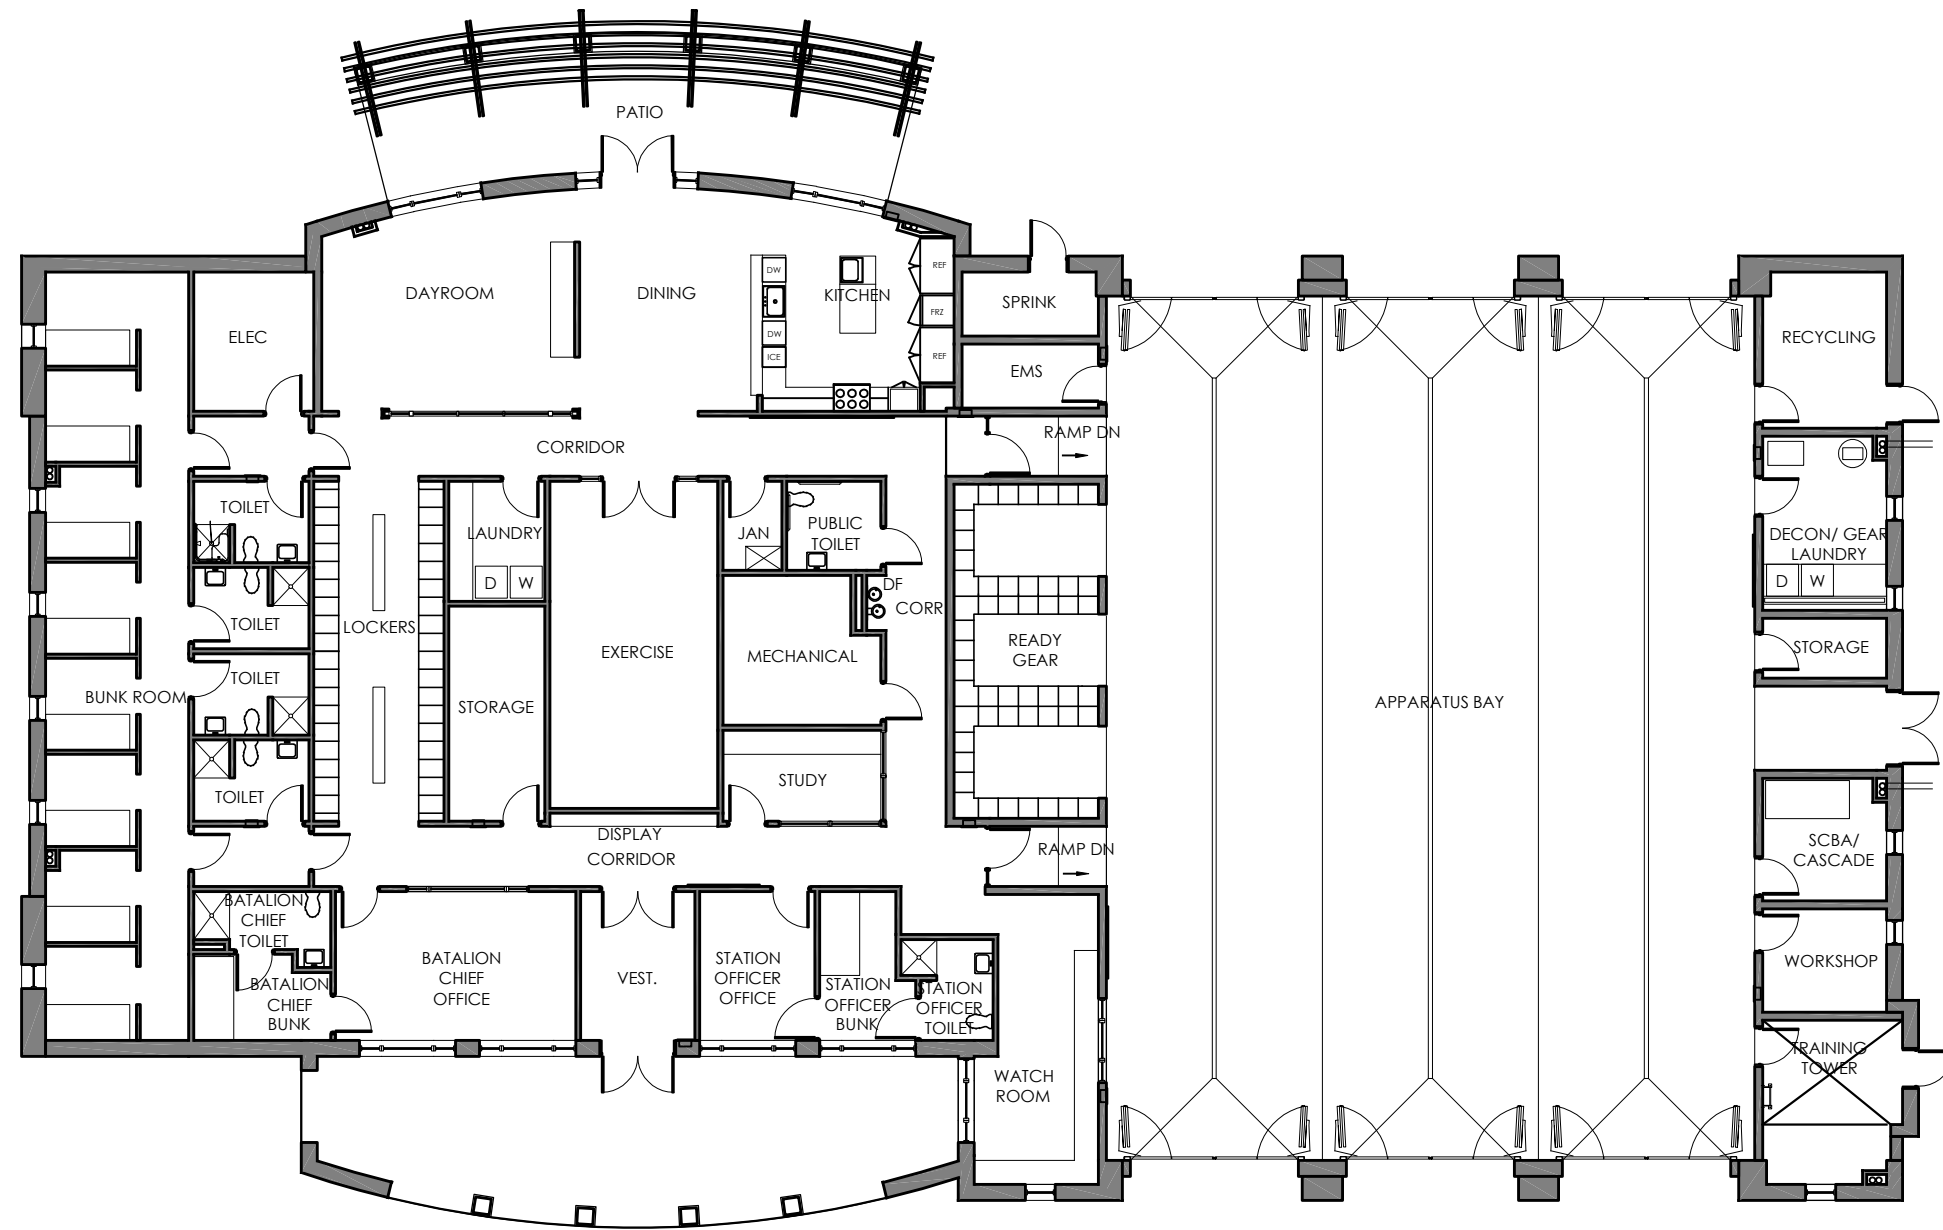

SCALE 1/16"=1'-0"

10/29/2010



# FIRE STATION #17 FLOOR PLAN